


MAS 1300 - Plan B

Living Area Square Feet - 1300

<p><u>MODERN ARCH STRUCTURES, LLC</u></p>		<p>PROJECT TITLE:</p> <p>New Single Family Residence</p> <p>a Saint-Marc, Haiti</p>	<p>date: 12/2011</p> <p>revision: V1.0</p>	<p>sheet title</p> <p>Floor Plan</p>	<p>sheet number</p>
---	--	---	--	--------------------------------------	---------------------

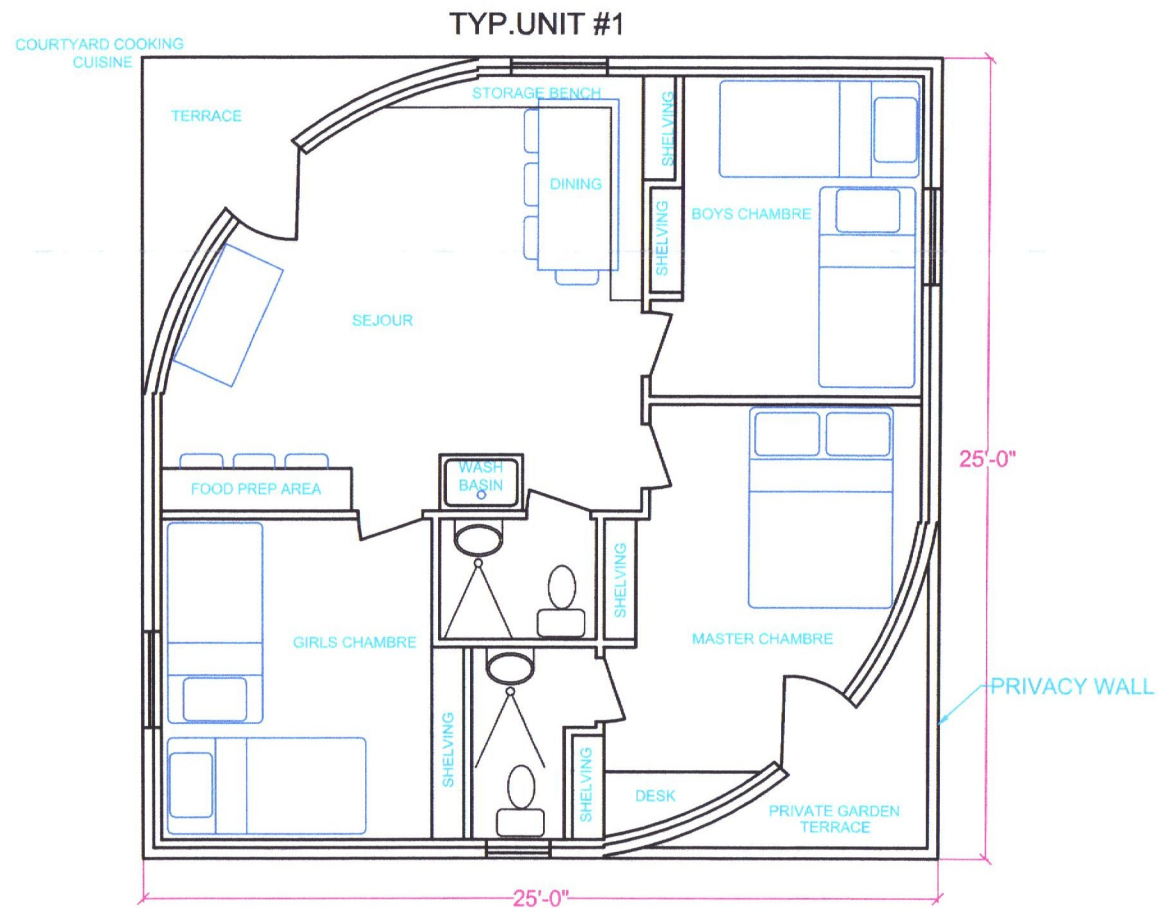

Plan d'Amenagement - TYP.UNIT-1 = 570 SQ.FT.

SCALE = 1:25

MODERN ARCH STRUCTURES, LLC


PROJECT TITLE:
Modele d'unité de logement unifamilial
d'AHVED
a Saint-Marc, Haiti

date: 12/2011
revision: V1.3

sheet title
**Plan
d'Amenagement -**

sheet number

TYP. UNIT #1
FOUR UNIT COMPLEX

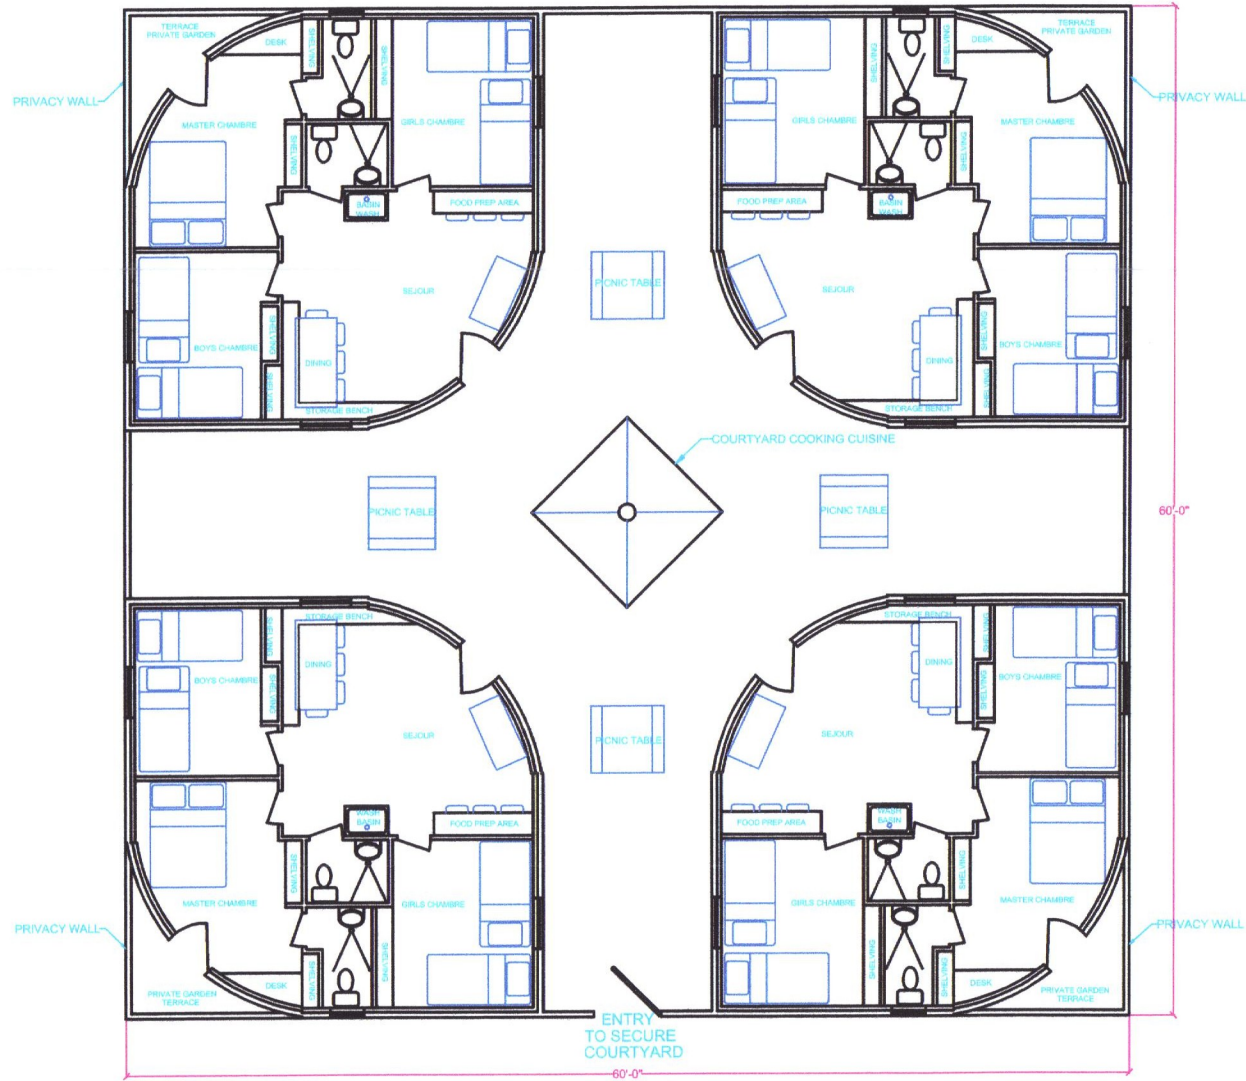


MODERN ARCH STRUCTURES, LLC

PROJECT TITLE:
Modele d'unité de logement unifamilial
d'AHVED
a Saint-Marc, Haïti

date: 12/2011
revision: V1.3

sheet title
Plan
d'Amenagement -

sheet number

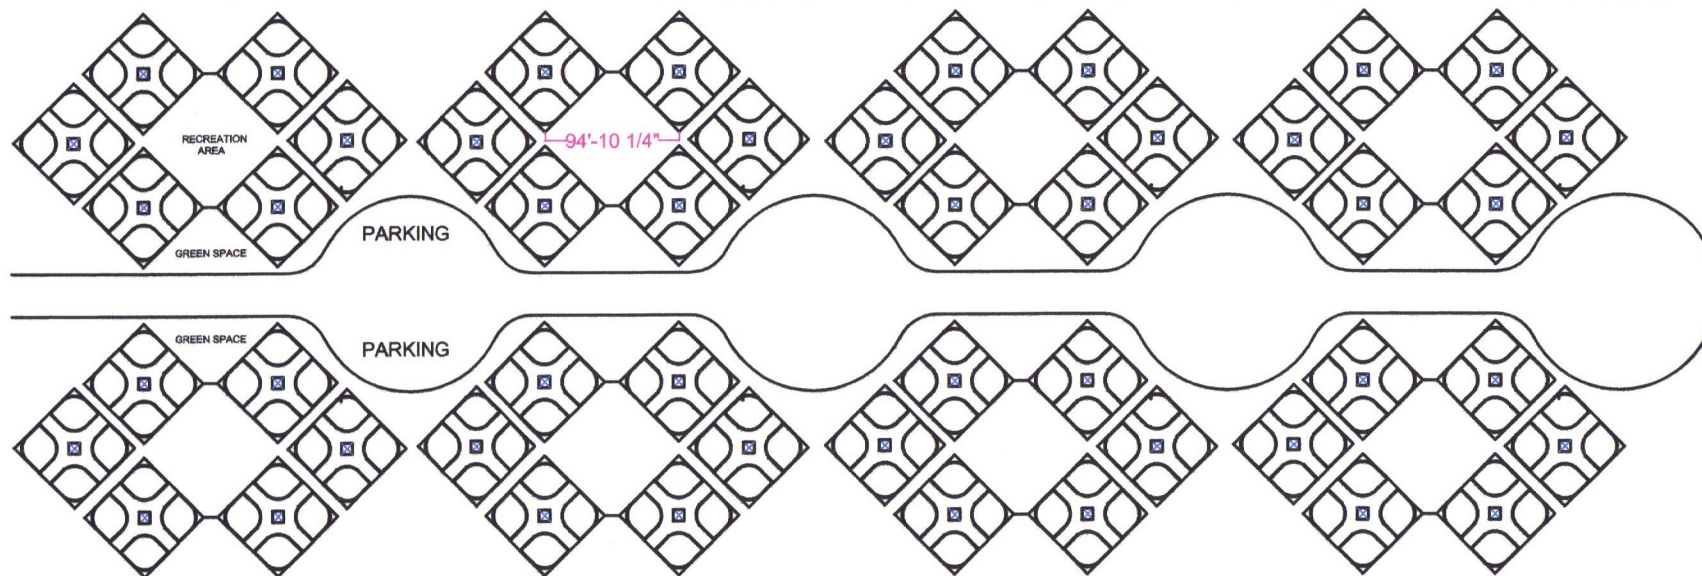

COMMUNITY HOUSING CONCEPT

MODERN ARCH STRUCTURES, LLC

PROJECT TITLE:

Community Housing Concept
d'AHVED
a Saint-Marc, Haiti

date: 12/2011
revision: V1.0

sheet title

Plan
d'Amenagement -

sheet number

